


## CLEANSWEEP SKID

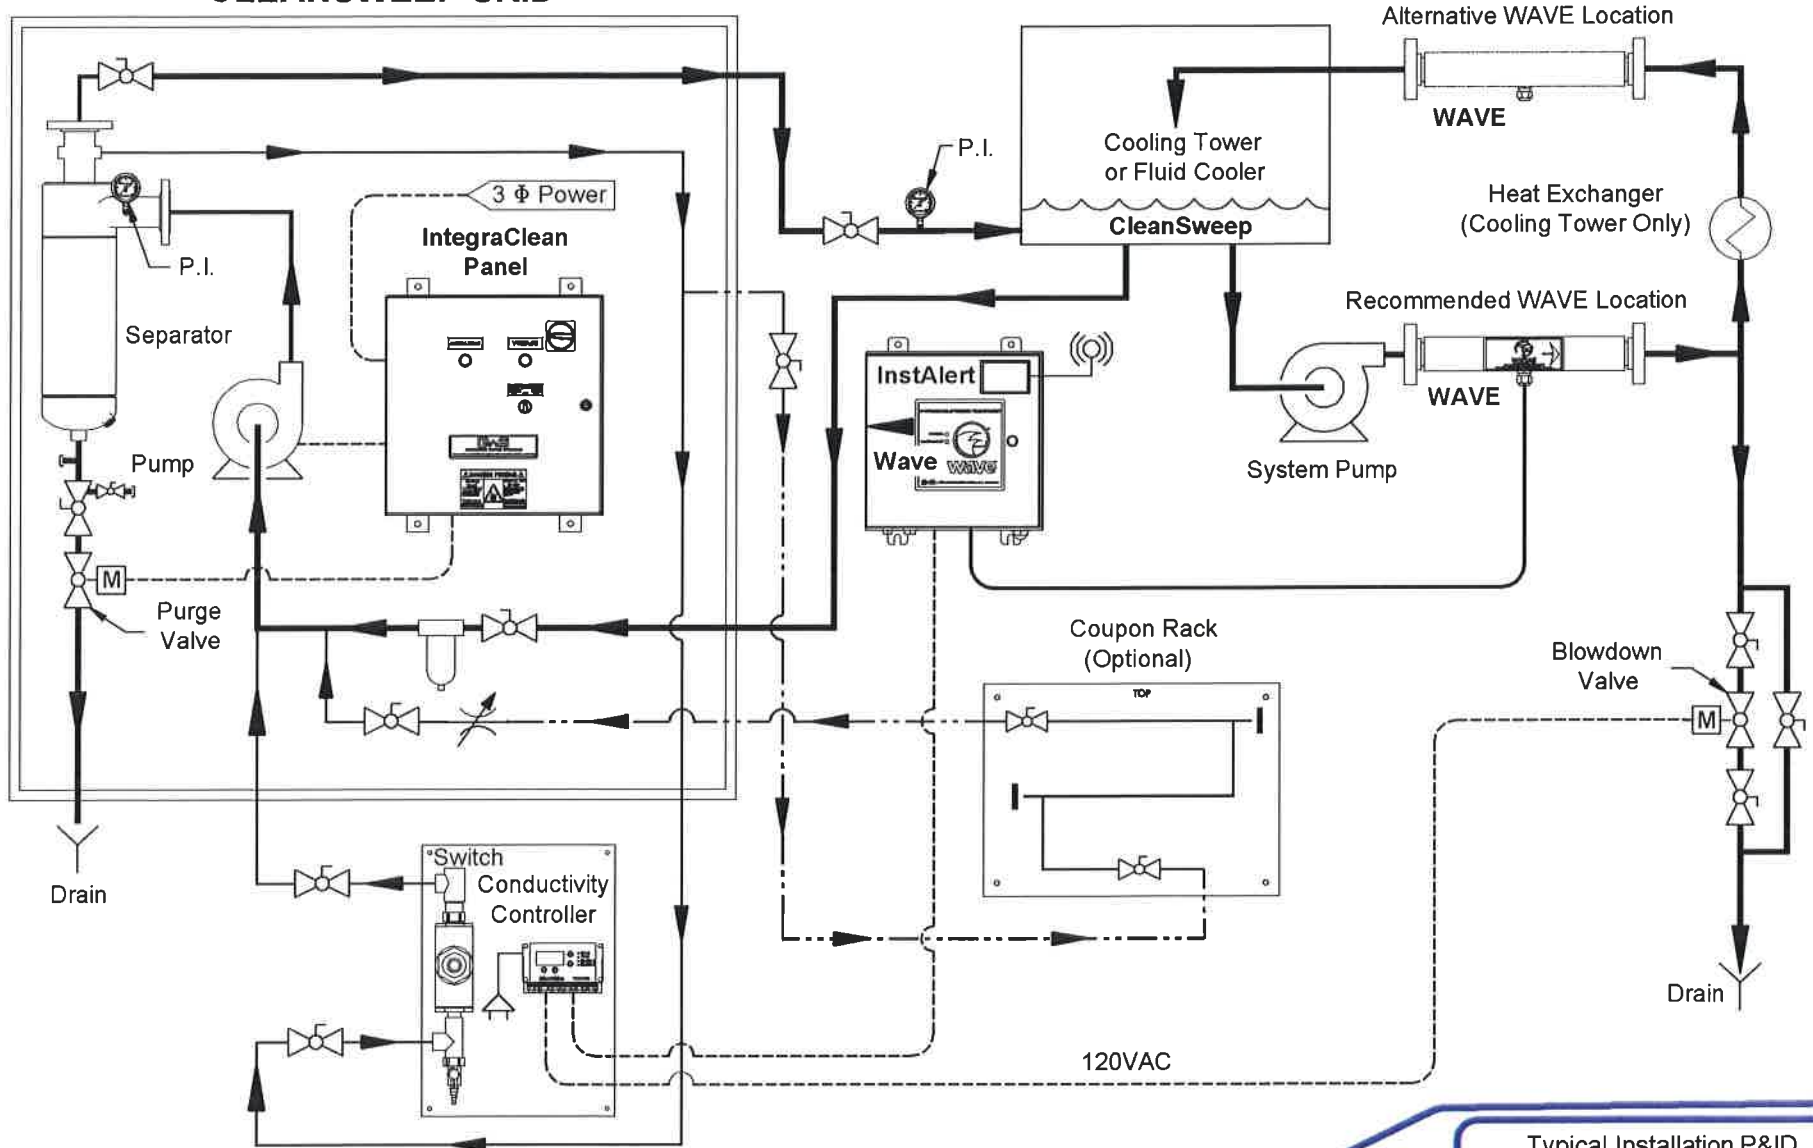

Typical Installation P&ID  
**IntegraClean**  
 FULL FLOW  
 GWS-1130



**GRISWOLD WATER SYSTEMS**  
 1525 EAST SIXTH STREET, CORONA, CA 92879

RevF 07/12/16