


CLEANSWEEP SKID

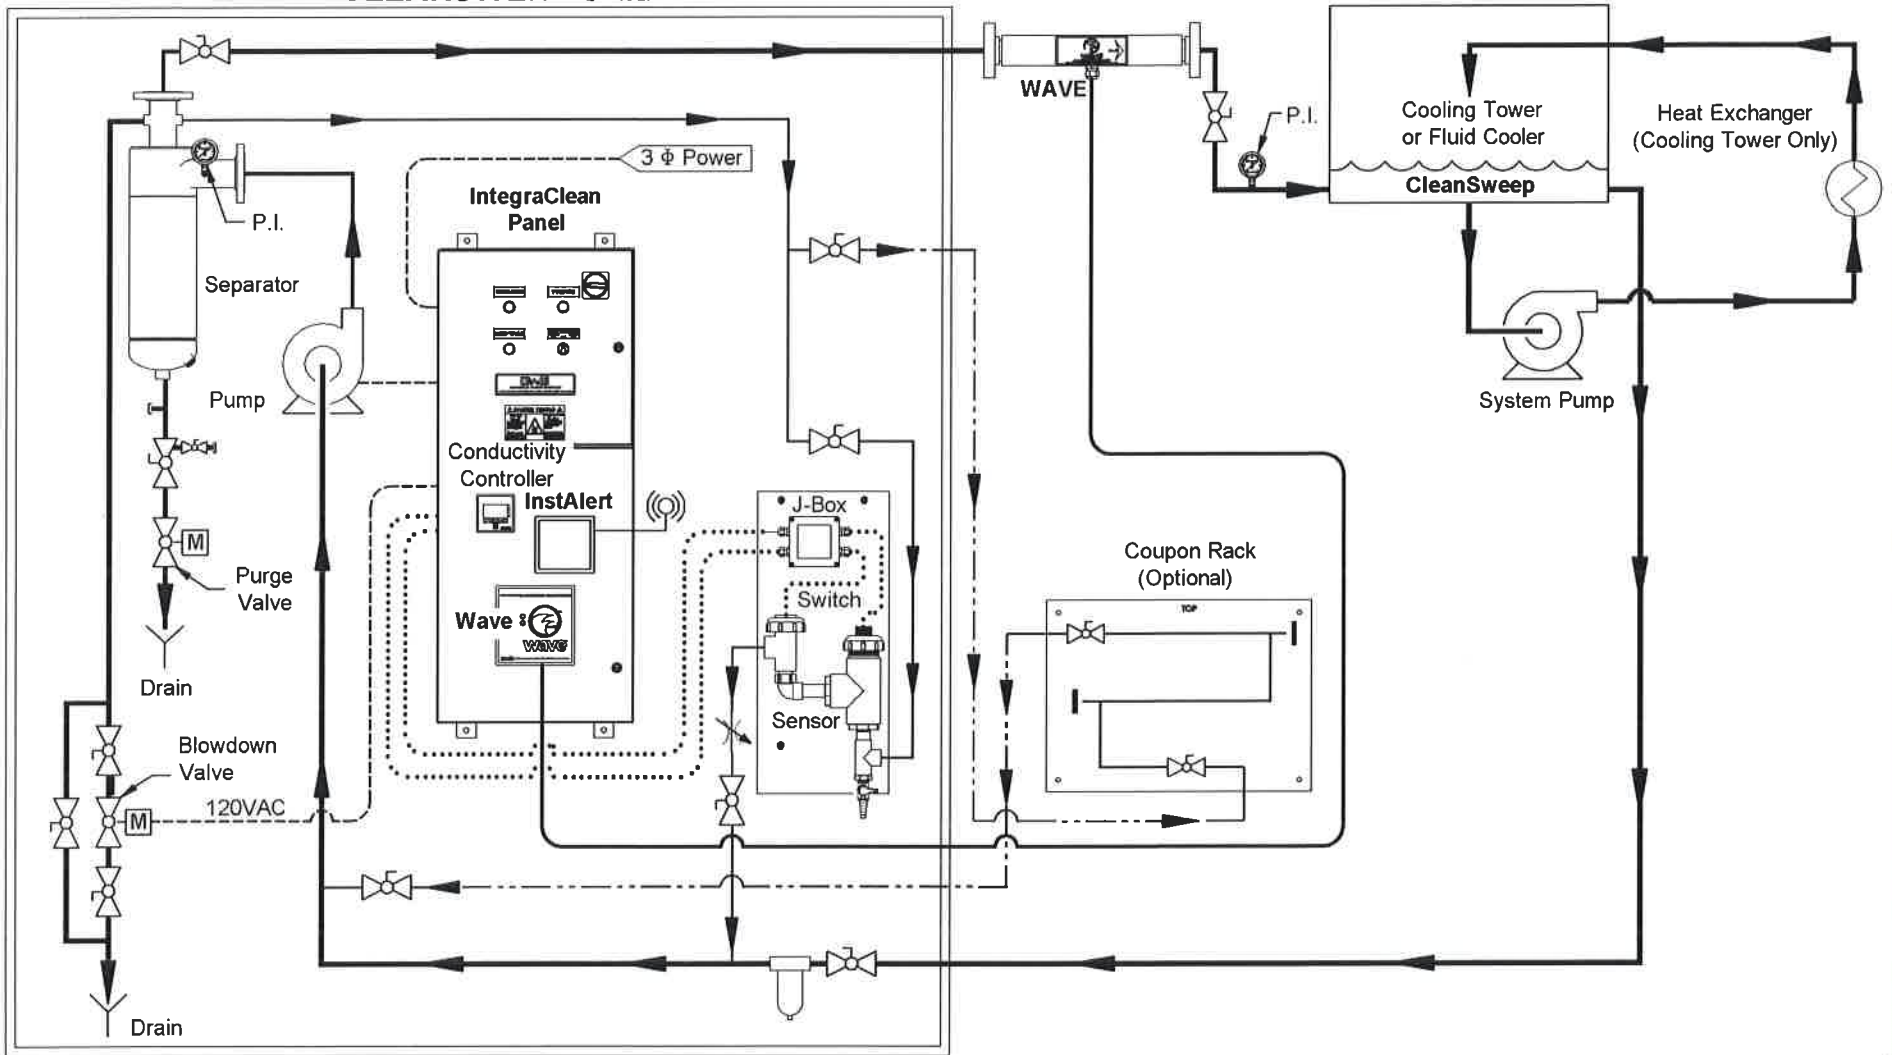

Typical Installation P&ID
IntegraClean
 SIDESTREAM PACKAGED
 GWS-1134



GRISWOLD WATER SYSTEMS
 1525 EAST SIXTH STREET, CORONA, CA 92879

RevF 07/12/16